


East elevation



North elevation



West elevation

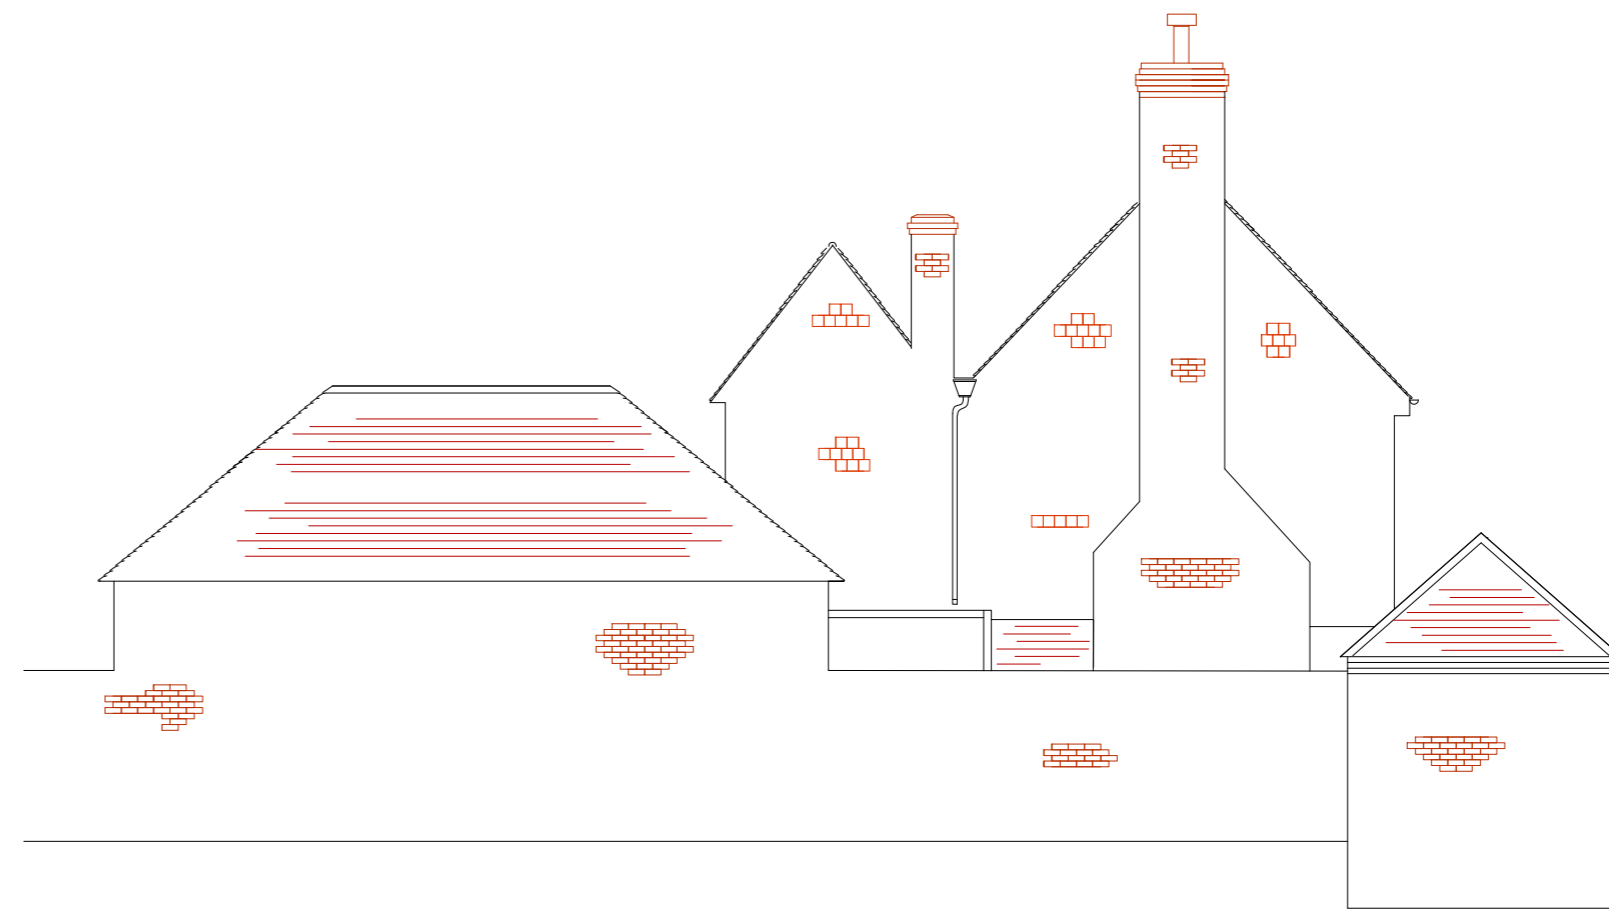

South elevation

Note:

- Do not scale.
- All dimensions to be checked/verified on site prior to work commencing.
- This drawing is to be read in conjunction with relevant schedules of work, specifications, specialists' and/or consultants' drawings/documents.
- Any discrepancies are to be reported at once.

Date	Revisions

Client:
Mr & Mrs Smith

Job Title:
Sample

Drawing Title
Existing elevations

Scale 1:100 Date Drawn By

Drg. No. Rev