



ROOF SECTION A-A

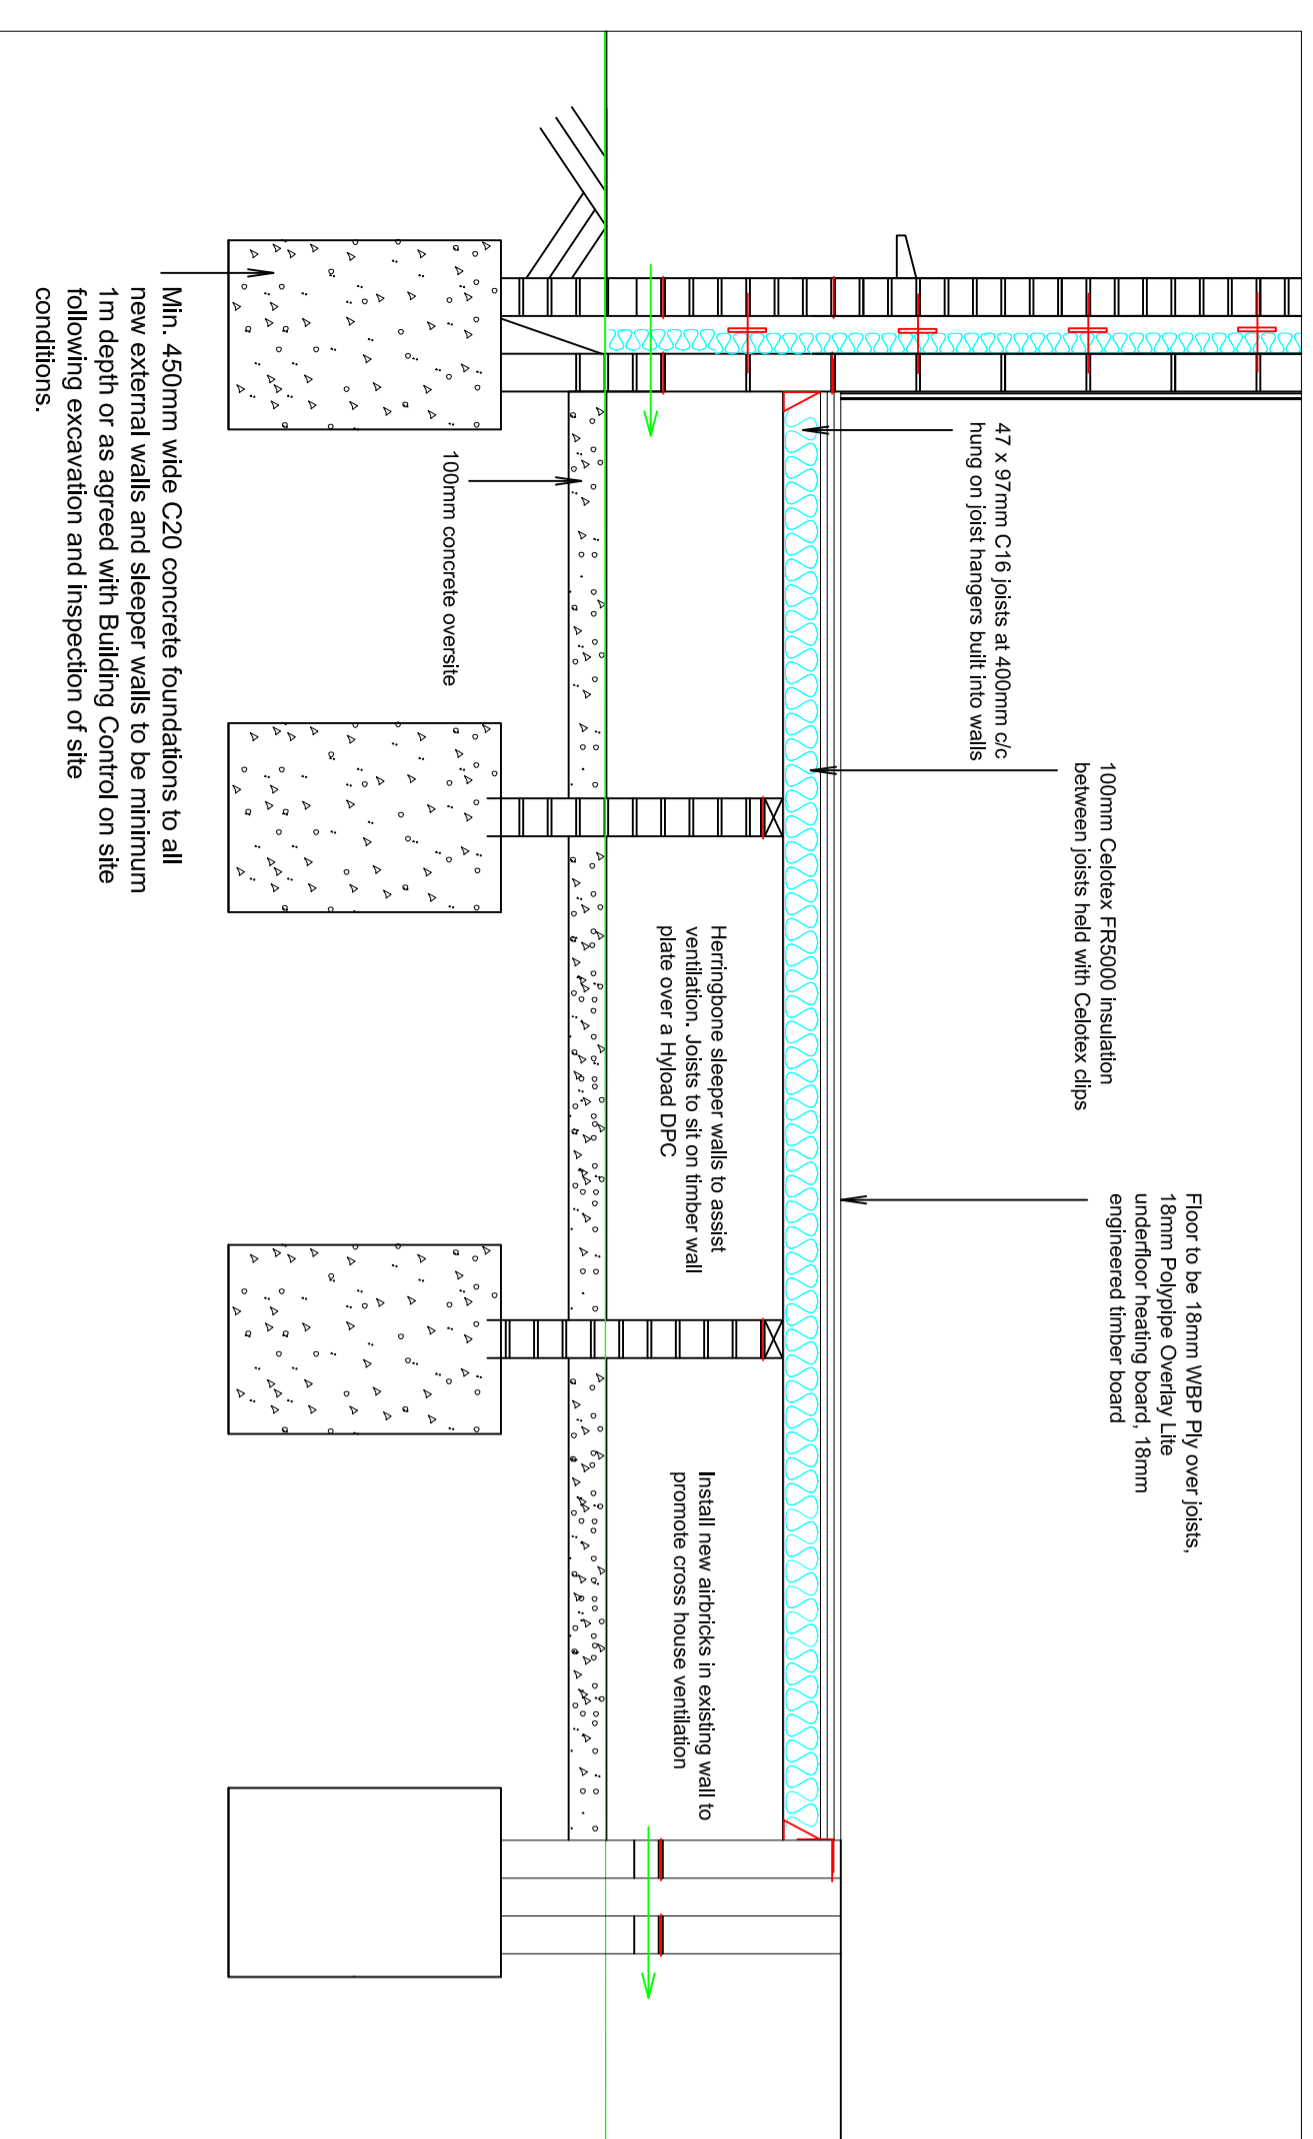

FLOOR SECTION A-A

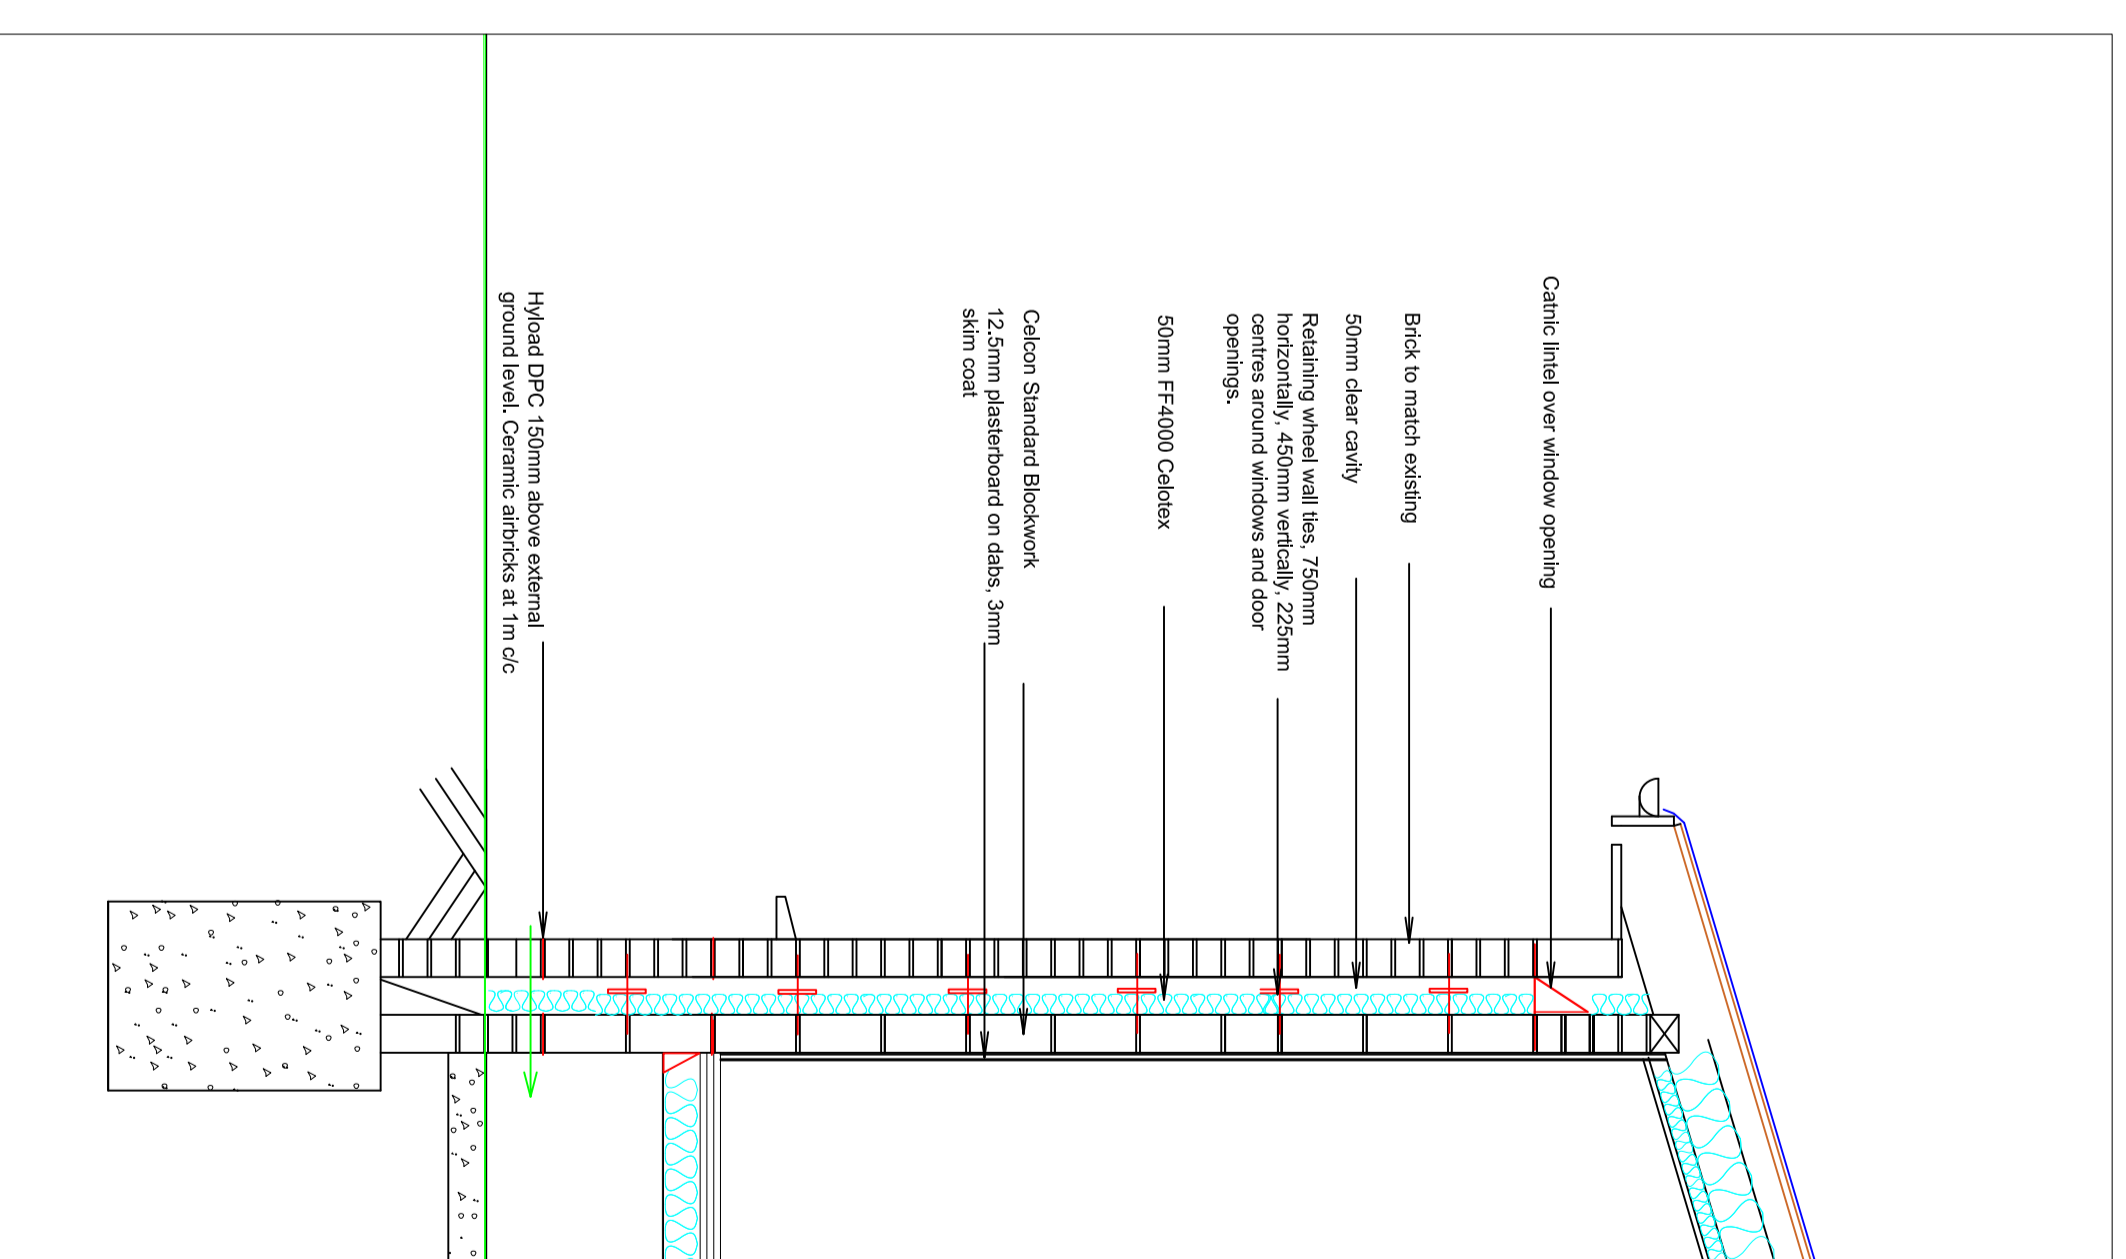

WALL SECTION A-A

- Notes:
- Do not scale.
 - All dimensions to be checked/ verified on site prior to work commencing.
 - This drawing to be read in conjunction with the full package of drawings and any schedules of works, specifications and specialist documents/ design.
 - Any discrepancies to be reported to Witcombe Surveying and Conservation as soon as possible.

Date	Description



Witcombe Surveying and Conservation Ltd
 Creative Media Centre,
 45 Robertson Street,
 Hastings, East Sussex,
 TN34 1HL
 www.witcombesurveyors.co.uk
 01424 400 232



Client:
 Missrs Jeffreys & Lawson

Project:
 8 College Road
 Eastbourne
 East Sussex
 BN21 4HZ

Drawing title:
 DETAILED SECTION
 NOTES

Scale: 1:20@A2
 Date: 20/7/16
 Drawing number: 162/9